



FACILITIES MAINTENANCE AND OPERATIONS
 965 NOTRE DAME DRIVE
 KAMLOOPS, BC V2C 5P8
 TEL: 250-851-4420
 FAX: 250-851-4421
 WWW.SD73-BC.CA

SOUTH KAMLOOPS SECONDARY SCHOOL
 821 MUNRO STREET
 KAMLOOPS, BC V2C 3E9
 T: 250.374.4405

TITLE

FLOOR PLANS

DESCRIPTION

DRAWN BY JMCFADDEN


SCALE

DATE 03/04/2012

REVISD 26/02/2014

PAGE

AI

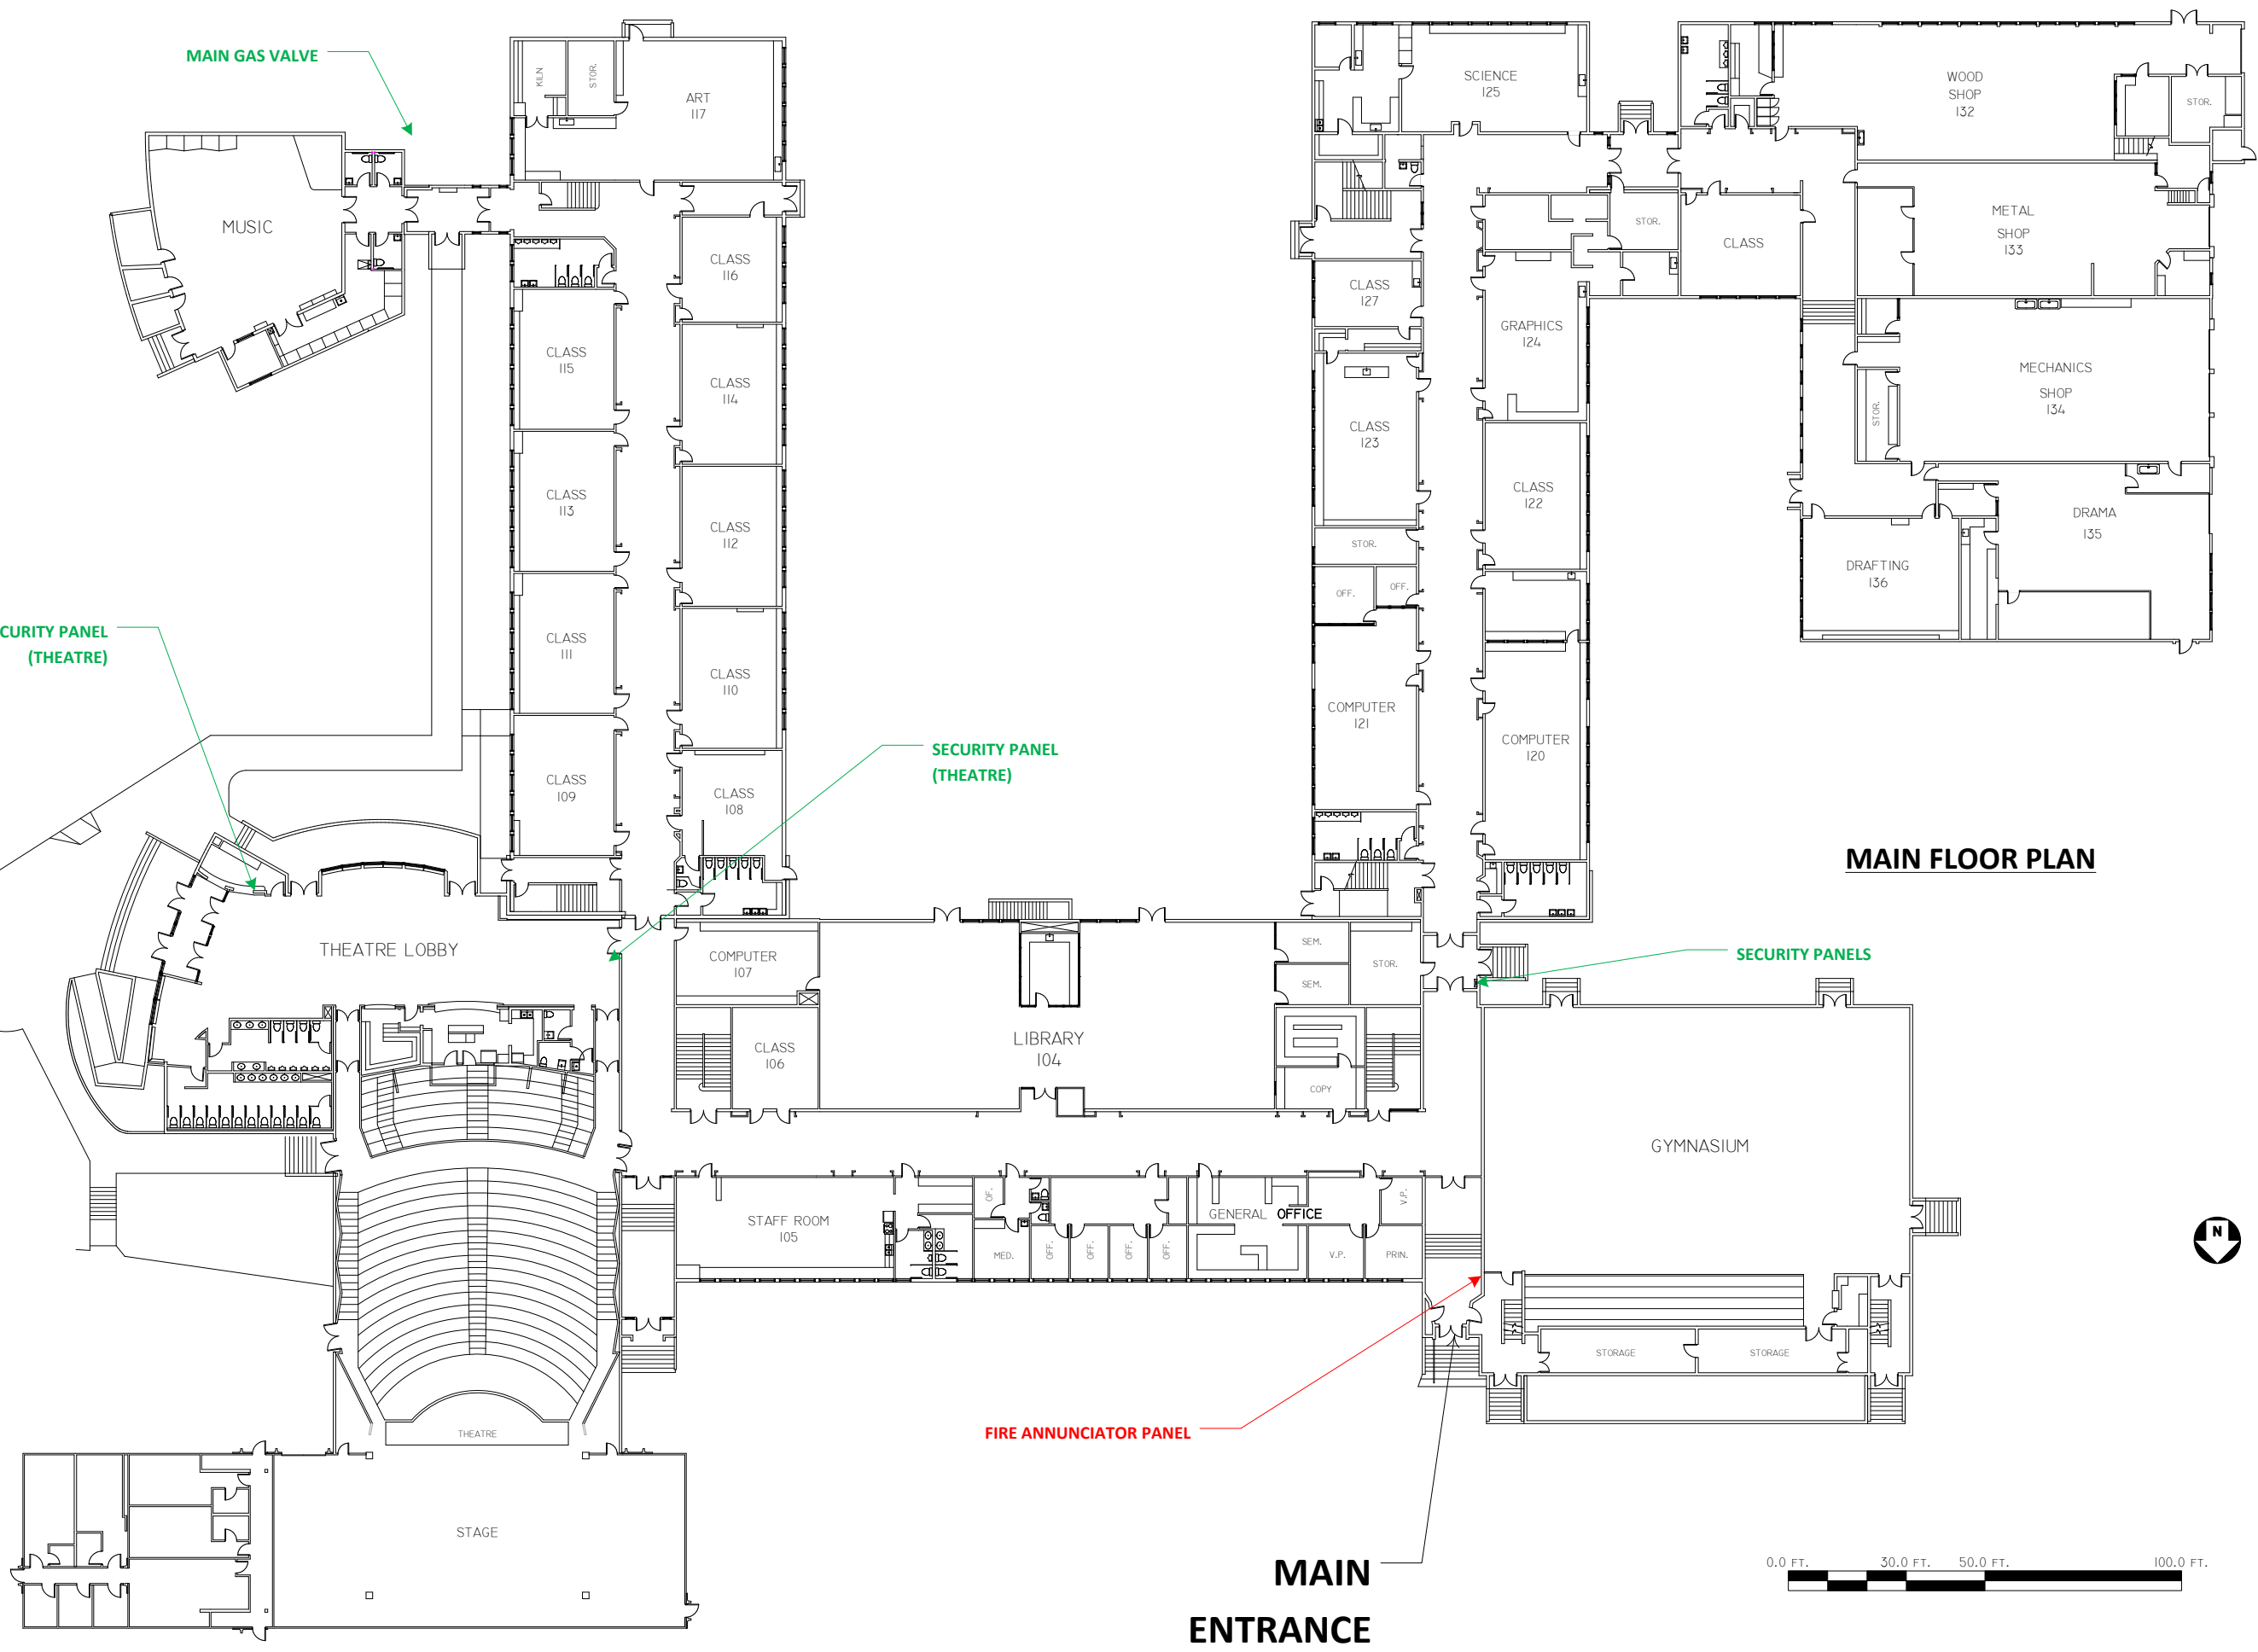

MAIN FLOOR PLAN

**MAIN
ENTRANCE**




FIRE ANNUNCIATOR PANEL

SECURITY PANELS


SECURITY PANEL (THEATRE)


SECURITY PANEL (THEATRE)

MAIN GAS VALVE

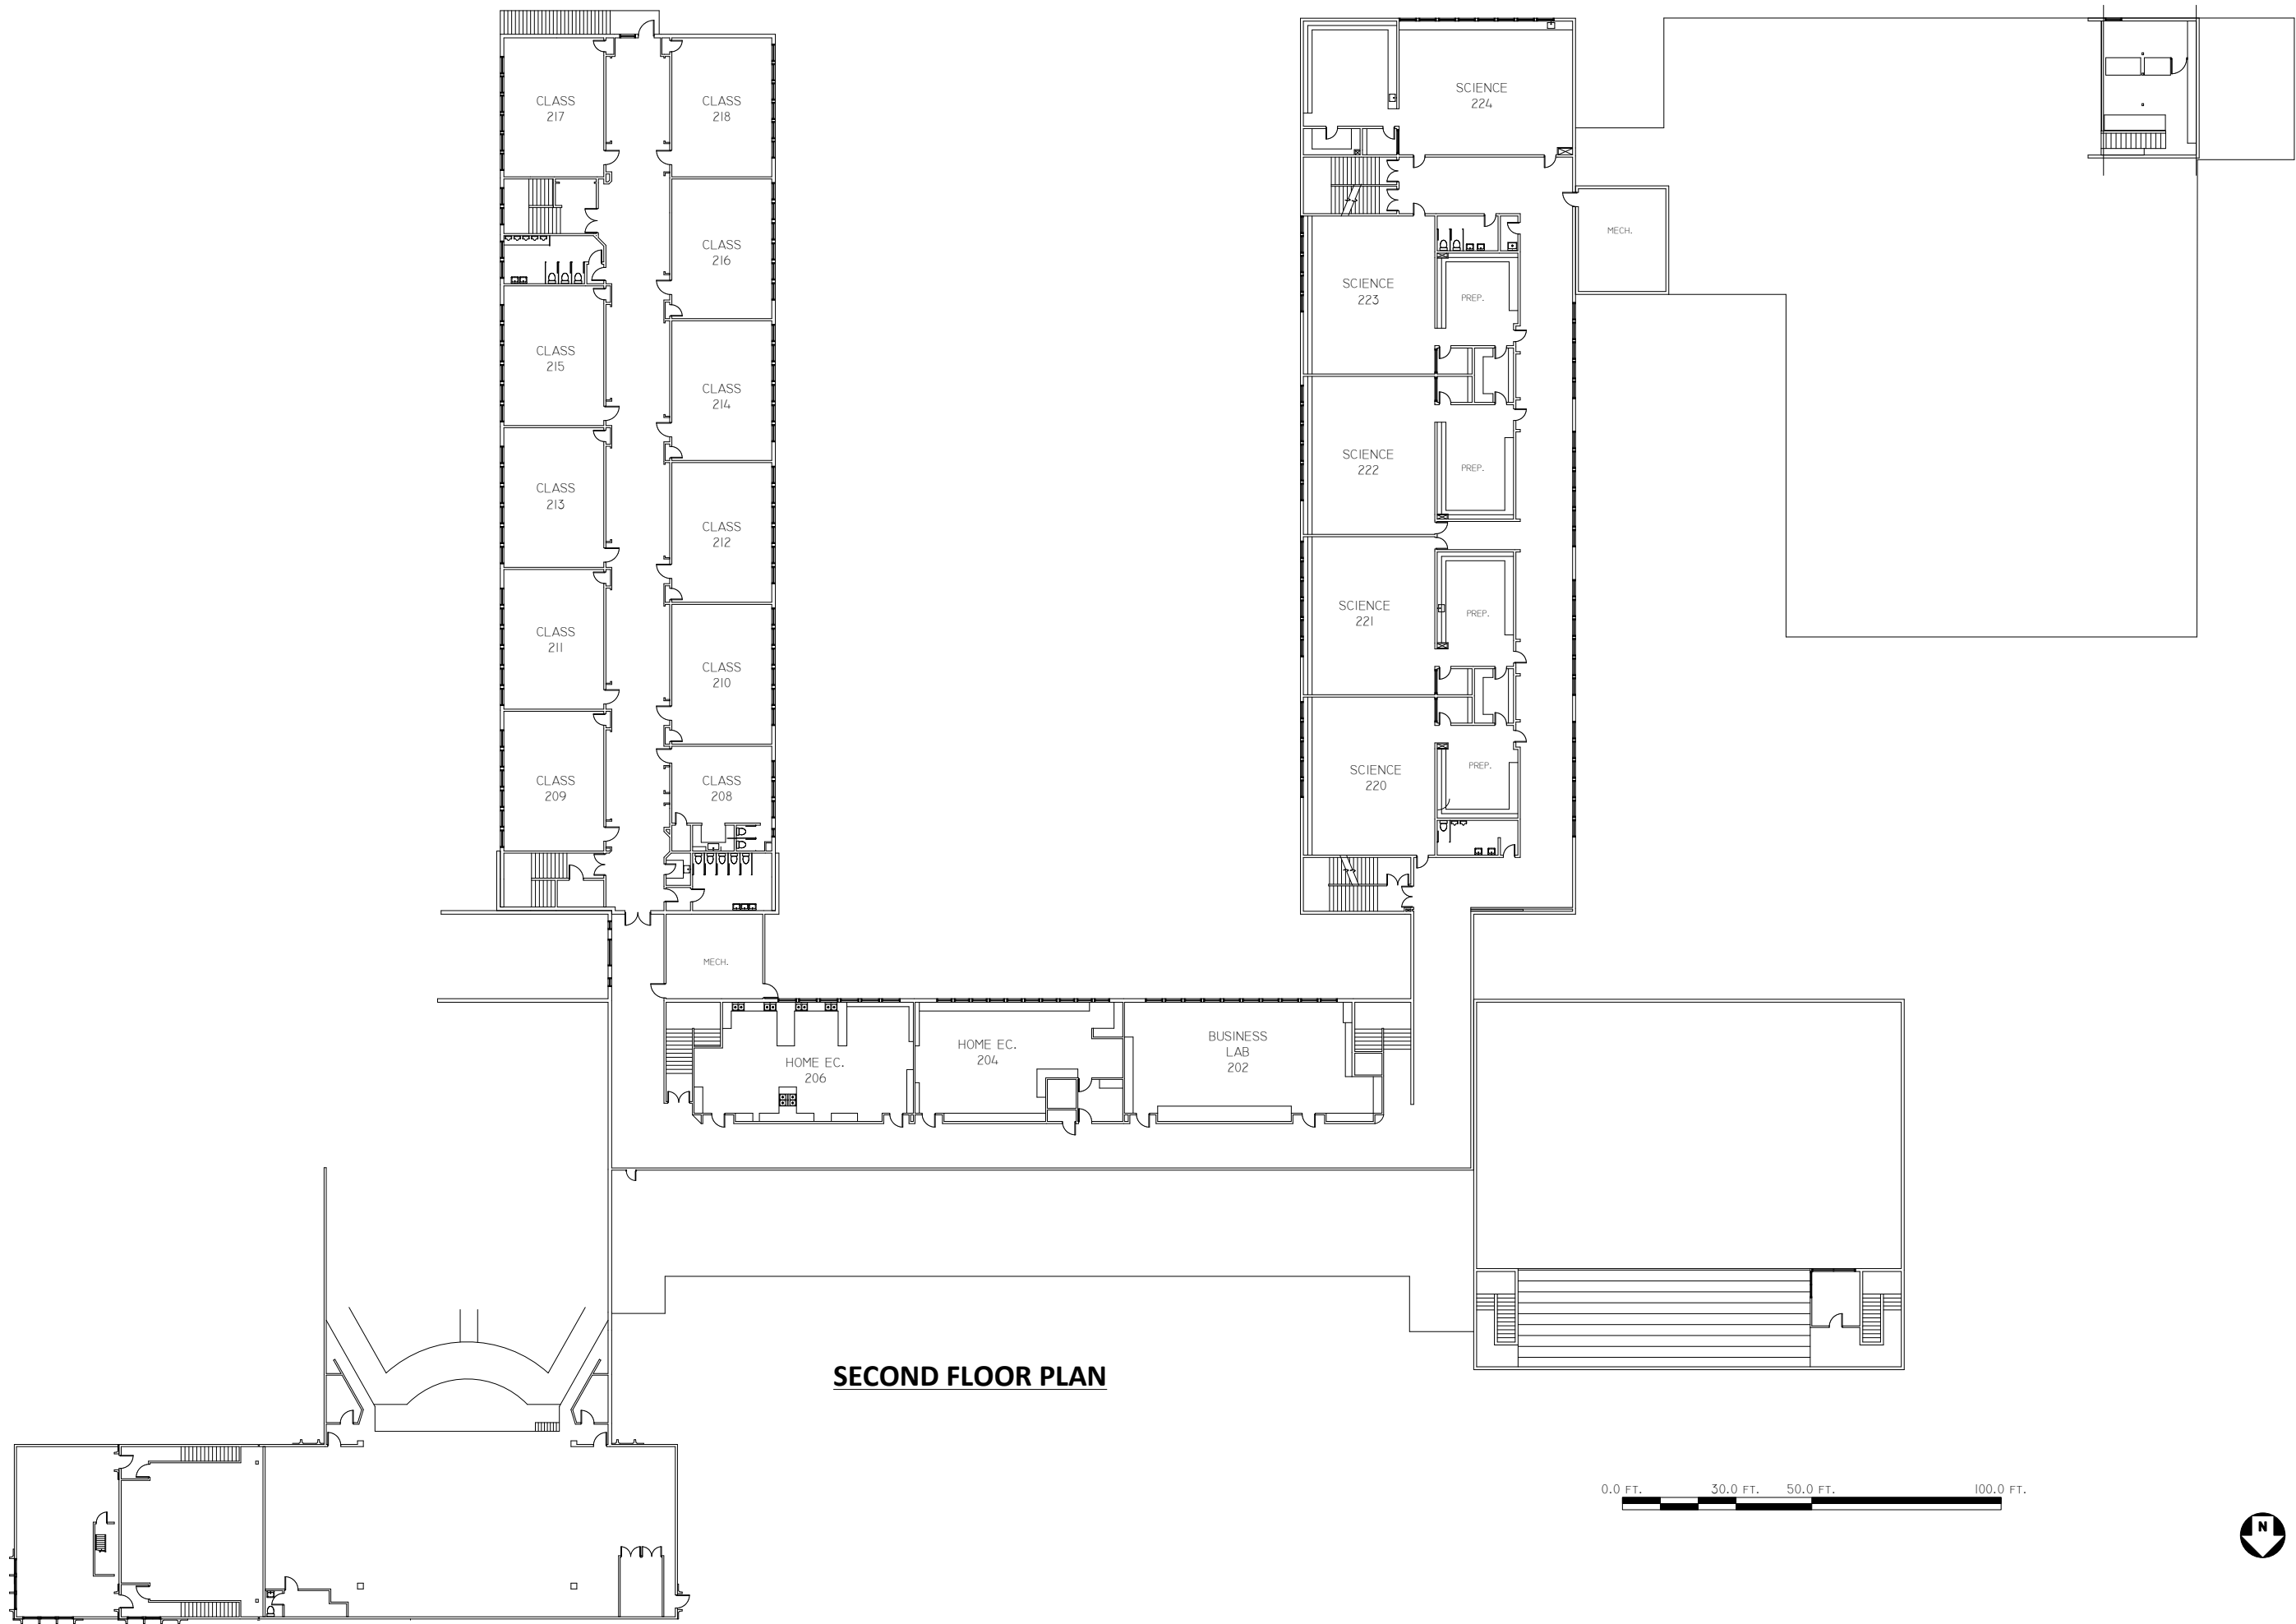


SECOND FLOOR PLAN

	
FACILITIES MAINTENANCE AND OPERATIONS 965 NOTRE DAME DRIVE KAMLOOPS, BC V2C 5P8 TEL: 250-851-4420 FAX: 250-851-4421 WWW.SD73-BC.CA	
SOUTH KAMLOOPS SECONDARY SCHOOL 821 MUNRO STREET KAMLOOPS, BC V2C 3E9 T: 250.374.4405	
TITLE	FLOOR PLANS
DESIGNER	JMCFADDEN
DATE	03/04/2012
REVISION	26/02/2014
SCALE	NTS
PAGE	A2

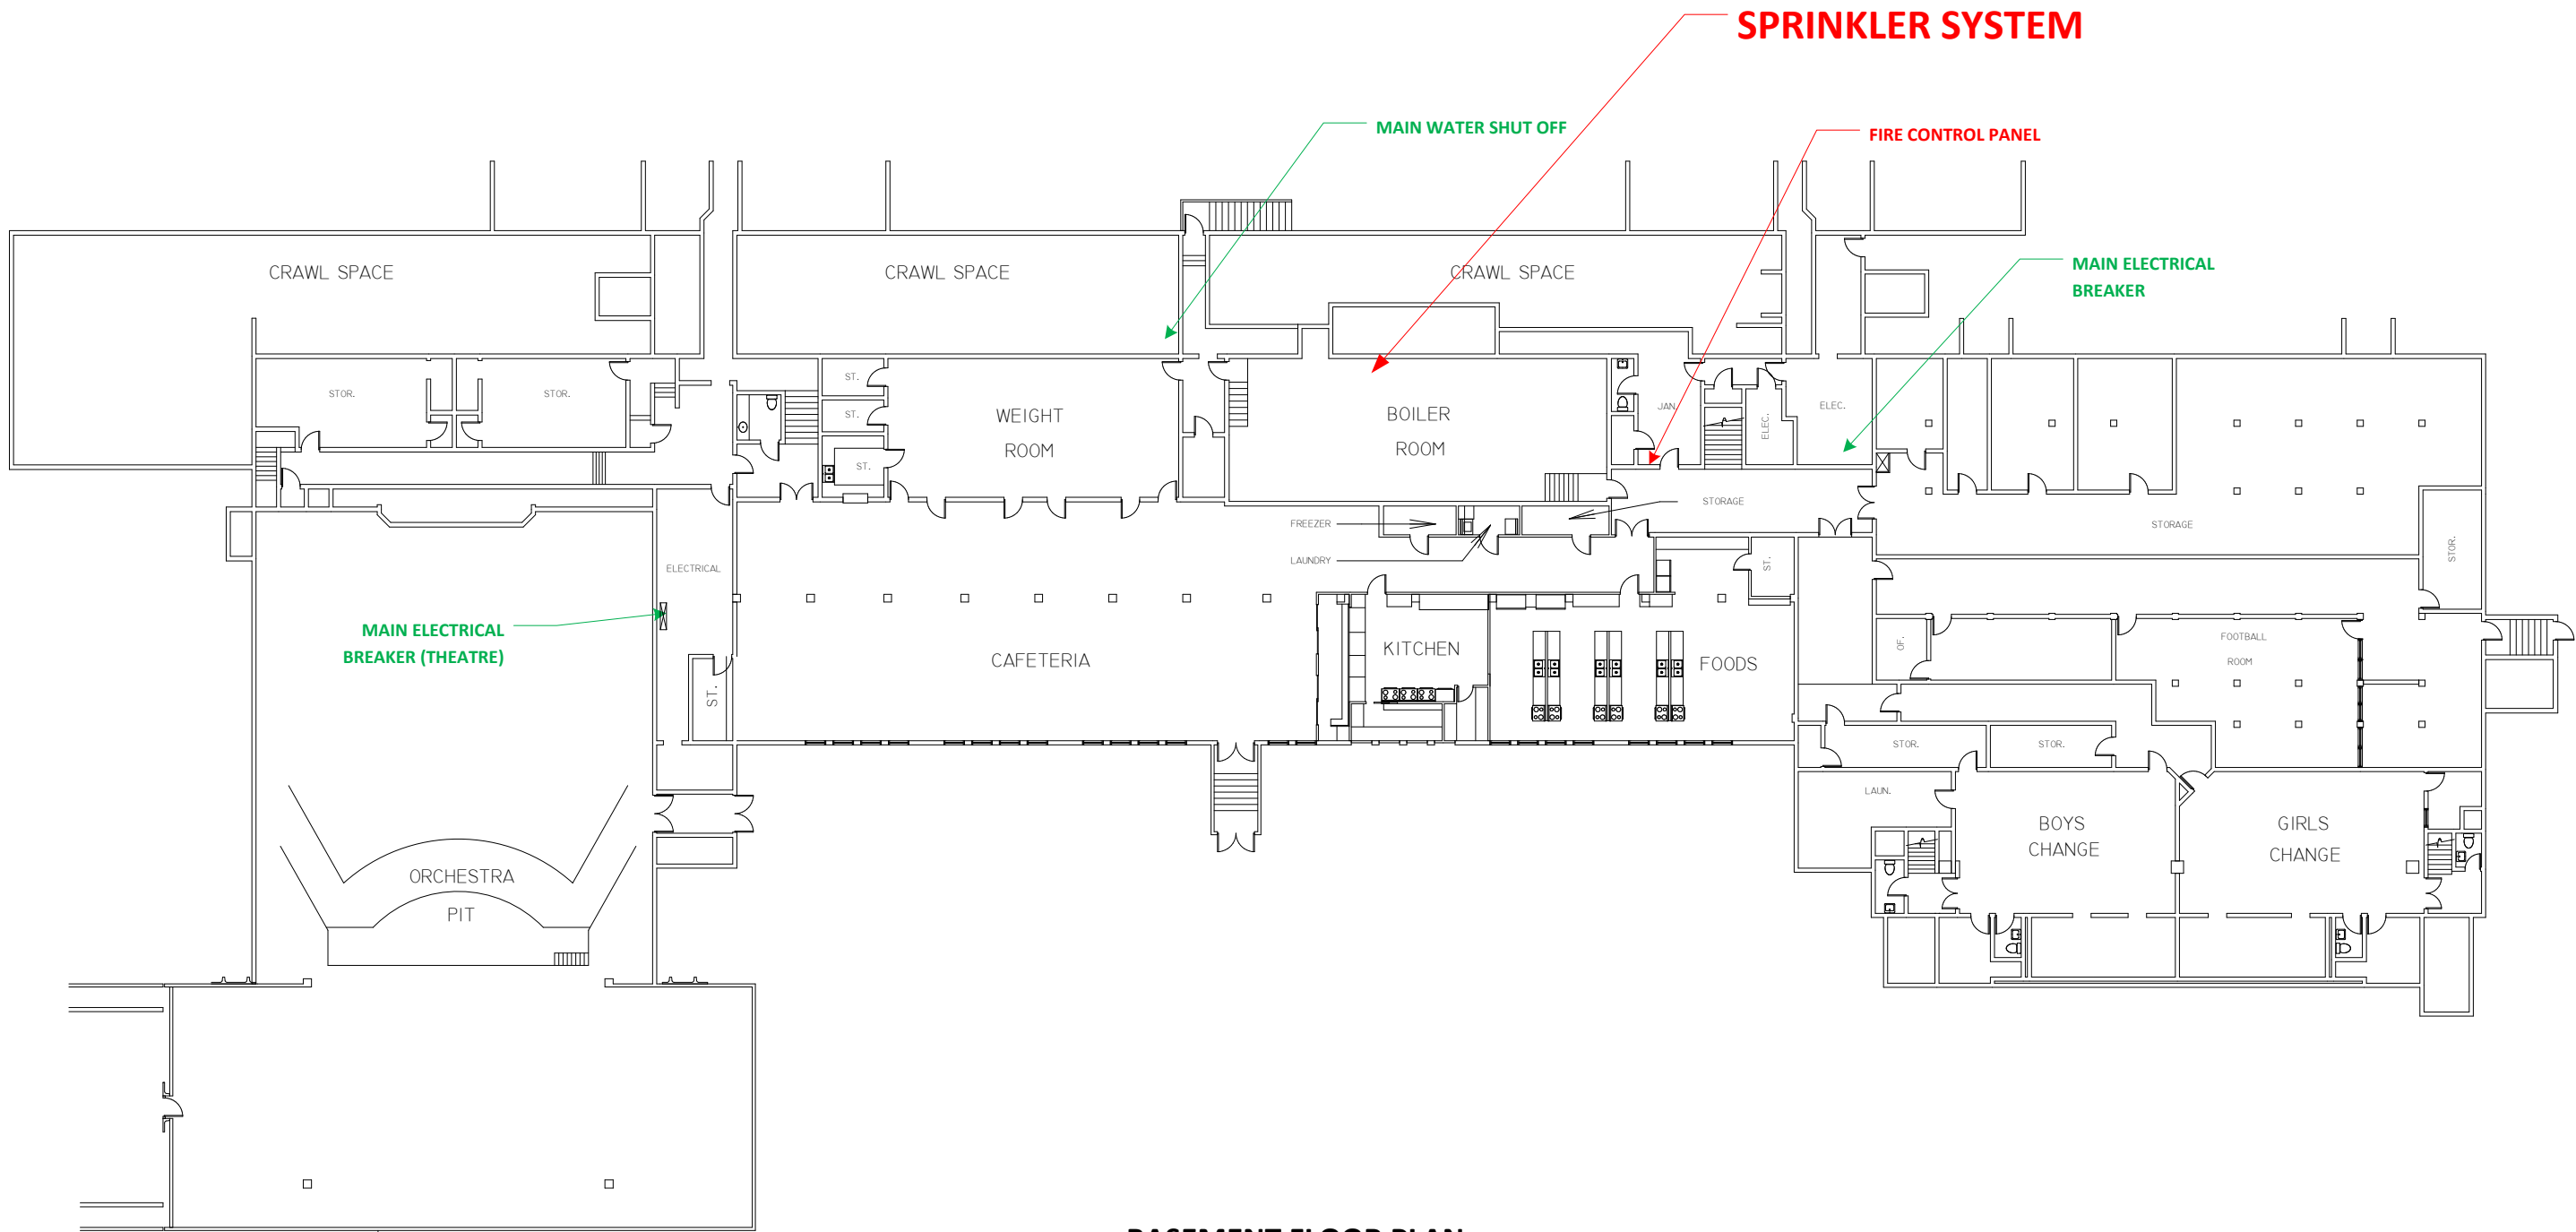

BASEMENT FLOOR PLAN

 

FACILITIES MAINTENANCE AND OPERATIONS
 965 NOTRE DAME DRIVE
 KAMLOOPS, BC V2C 5P8
 TEL: 250-851-4420
 FAX: 250-851-4421
 WWW.SD73.BC.CA

SOUTH KAMLOOPS SECONDARY SCHOOL
 821 MUNRO STREET
 KAMLOOPS, BC V2C 3E9
 T: 250.374.1405

TITLE

FLOOR PLANS

DESCRIPTION

JMCFADDEN

SCALE

NTS

DATE
03/04/2012

REVISION
26/02/2014

PAGE

A3