



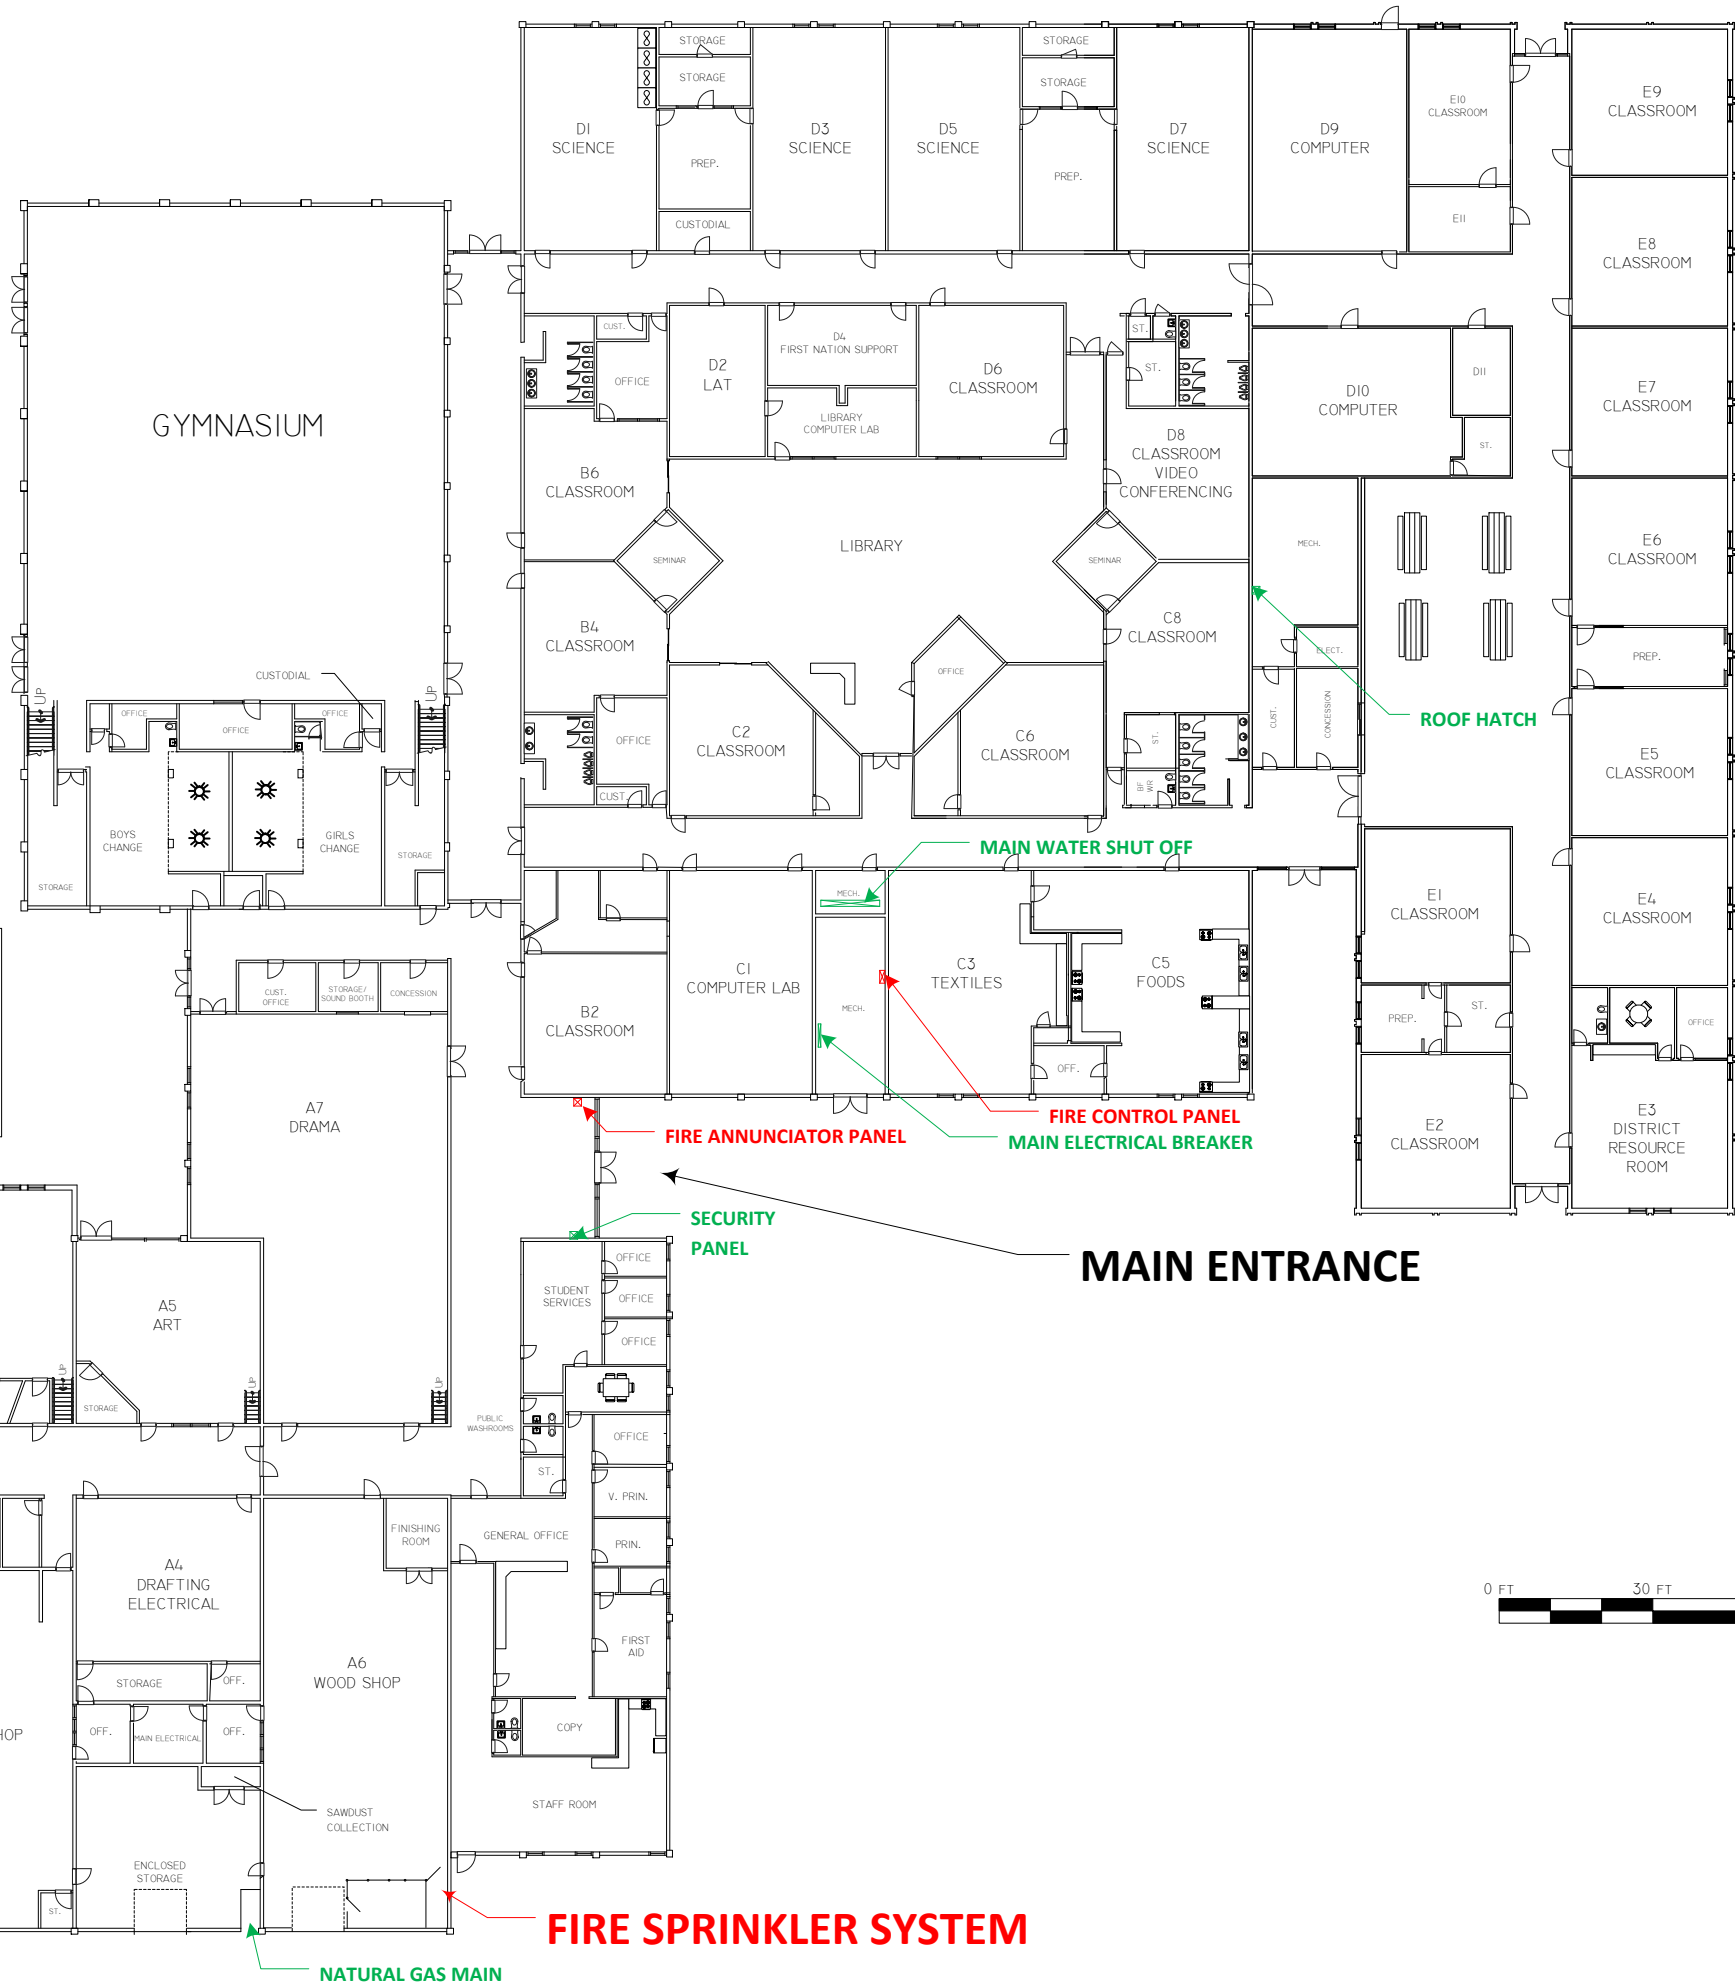

MEZZANINE FLOOR PLAN

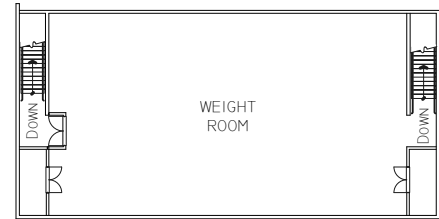

FIRE SPRINKLER SYSTEM

MAIN ENTRANCE

ROOF HATCH

MAIN WATER SHUT OFF

FIRE CONTROL PANEL
MAIN ELECTRICAL BREAKER

FIRE ANNUNCIATOR PANEL

SECURITY PANEL

NATURAL GAS MAIN